

Mark Pruhenski
Town Manager

E-mail: mpruhenski@townofgb.org
www.townofgb.org



Town Hall, 334 Main Street
Great Barrington, MA 01230

Telephone: (413) 528-1619 x2
Fax: (413) 528-2290

TOWN OF GREAT BARRINGTON MASSACHUSETTS

OFFICE OF THE TOWN MANAGER

Selectboard Regular Meeting

Order of Agenda for Monday, June 14, 2021, at 6:00 PM, Via Zoom

Please click the link below to join the webinar:

<https://us02web.zoom.us/j/83267185368?pwd=Q1VsTnJwdy9MTHJlcEI5Q2IwTE9tZz09>

Webinar ID: 832 6718 5368

Passcode: 556644

Dial-in, audio-only: (929) 205 6099

Pursuant to Governor Baker's March 12, 2020 Order Suspending Certain Provisions of the Open Meeting Law, G.L. c. 30A, §18, and the Governor's March 15, 2020 Order imposing strict limitation on the number of people that may gather in one place, this meeting of the Great Barrington Selectboard will be conducted via remote participation to the greatest extent possible. Specific information and the general guidelines for remote participation by members of the public and/or parties with a right and/or requirement to attend this meeting can be found on town's website, at www.townofgb.org. For this meeting, members of the public who wish to listen to the meeting may do so by following the instructions at the top of the agenda. No in-person attendance of members of the public will be permitted, but every effort will be made to ensure that the public can adequately access the proceedings in real time, via technological means. In the event that we are unable to do so, despite best efforts, we will post on the town's website an audio or video recording, transcript, or other comprehensive record of proceedings as soon as possible after the meeting.

All Votes are Roll Call Votes

1. CALL TO ORDER SELECTBOARD REGUALR MEETING
2. APPROVAL OF MINUTES
3. SELECTBOARD'S ANNOUNCEMENTS/STATEMENTS
4. TOWN MANAGER'S REPORT
 - a. Housatonic Water Works
 - b. Community Compact Grant–Shared HR
 - c. Welcome new Treasurer/Collector
 - d. Board/Committee Meetings (Resume in-person meetings/Hybrid model/etc.)
5. LICENSES AND PERMITS
 - a. Marie Langway for a Driveway Permit at 84 Christian Hill Road
 - b. Terry Chamberland/Great Barrington Fire Fighters Association for a Temporary Weekday Entertainment License for the 2021 Annual Car Show on Thursday August 5 from 4:00 PM to 9:00 PM
 - c. George Laye/Guthrie Center for an Annual Weekday Entertainment License at the Guthrie Center, 2 Van Deusenville Road

- d. George Laye/ George Laye/Guthrie Center for an Annual Sunday Entertainment License at the Guthrie Center, 2 Van Deusenville Road
- e. George Laye/Guthrie Center for 6-one day Beer and Wine Licenses for July 16; July 24; July 25; August 20; September 2; and September 3 at the Guthrie Center, 2 Van Deusenville Raod
- f. Joanna & Richard Rothbard/American Art Marketing for a Temporary Weekday Entertainment License for Friday July 2, and Saturday July 3rd from 1:00 PM to 4:00 PM
- g. Joanna & Richard Rothbard/American Art Marketing for a Temporary Sunday Entertainment License for Sunday July 4 from 12:30 PM to 3:30 PM
- h. Jackie Harvey/Butternut Basin Inc. for 3-one day Beer & Wine License for July 2, 3 and July 4 from 10:00 AM to 6:00 PM
- i. Michael Wainwright/Michael Wainwright for a one day Entertainment License for July 3, 2021 at 964 Main Street from 10:00 AM to 5:00 PM

6. PUBLIC HEARINGS

- a. Jeff Caminiti/20 Public House for change of Manager

7. NEW BUSINESS

- a. Housatonic Improvement Committee Updates
- b. Approve the sale of Bond Anticipation Note
- c. Lift State of Emergency Declaration from March 23, 2020

8. CITIZEN SPEAK TIME

Citizen Speak Time is an opportunity for the Selectboard to listen to residents. Topics of particular concern or importance may be placed on a future agenda for discussion. This time is reserved for town residents only unless otherwise permitted by the chair, and speakers are limited to 3 minutes each.

9. SELECTBOARD'S TIME

10. MEDIA TIME

11. ADJOURNMENT

NEXT SELECTBOARD MEETING

Regular Selectboard Meeting June 21, 2021
 Regular Selectboard Meeting July 12, 2021

Regular Selectboard Meeting July 26, 2021
 Goal Setting Meeting July 28, 2021



Mark Pruhenski, Town Manager

Pursuant to MGL. 7c. 30A sec. 20 (f), after notifying the chair of the public body, any person may make a video or audio recording of an open session of a meeting of a public body, or may transmit the meeting through any medium. At the beginning of the meeting, the chair shall inform other attendees of any such recordings. Any member of the public wishing to speak at the meeting must receive permission of the chair. The listings of agenda items are those reasonably anticipated by the chair, which may be discussed at the meeting. Not all items listed may in fact be discussed and other items not listed may be brought up for discussion to the extent permitted by law.

Selectboard

Fee \$50.00

MAY 05 2021

Application for Access to a Public Way / Driveway Permit

Number _____

SELECTBOARD &
TOWN MANAGER'S OFFICE

INSTRUCTIONS

RETURN FIVE (5) COPIES OF THIS FORM AND ALL ACCOMPANYING PLANS, ALONG WITH THE \$50.00 FEE to the Department of Public Works office in Town Hall, 2nd Floor, 334 Main Street, Great Barrington, MA 01230. Plans must show the location of the driveway on the property and must also indicate all details needed in order to determine that driveway regulations are met, including paving material, width, grade, drainage, culverts, angle to street, etc. See Chapter 153 of the Town Code for driveway regulations.

Application Date MAY 5, 2021

Name of Applicant / Property Owner MARIE LANGWAY

Mailing address FOX HOMES 225 HOUSATONIC ST LEE, MA 01238

Phone number 413 243 1950 marie.foxhorses@gmail.com

Location of proposed driveway / highway entrance 84 CHRISTIAN HILL ROAD

Contractor who will perform the work JR WILKINSON CONSTRUCTION

Address & phone number of contractor 622 BOARDMAN ST. SHEFFIELD, MA 01257

Proposed construction date JUNE 2021

Type of driveway (gravel, asphalt, etc.) 10' WIDE GRAVEL WITH BLACKTOP APRON

Print Form

Submit five (5) copies of completed form and plans.

Applicant hereby agrees to notify the Great Barrington DPW Superintendent of the date and time of driveway construction at least 24 hours before construction is begun. Applicant further agrees to conform to all requirements of the Town of Great Barrington regulations governing access to public ways and to all conditions that may be placed on this permit. See Chapter 153 of the Town Code for regulations and design requirements.

Applicant's Signature: [Signature] FOR MARIE LANGWAY

FOR STAFF USE ONLY

RECOMMENDATION OF DPW / HIGHWAY SUPERINTENDENT

After consultation with review staff, and after full consideration of the application and the applicable requirements, I recommend that this application be:

- () approved as submitted
- () approved with conditions attached
- () disapproved for reasons attached
- () resubmitted with changes suggested per attached


Staff Reviews Received:

	Received	Conditions Recommended	Other Permits Required
Conservation:	()	()	()
Fire Chief:	()	()	()
Planning:	()	()	()

PERMIT FOR ACCESS TO A PUBLIC WAY / DRIVEWAY


Pursuant to its vote of _____ in favor and _____ opposed, at its meeting on _____, the Great Barrington Selectboard granted permission to construct or alter this access to a public way at the address and in the location indicated in this application, in accordance with the plans accompanying this application, and subject to any conditions attached.

For the Selectboard: _____, its _____, _____
(signature) (title) (date)

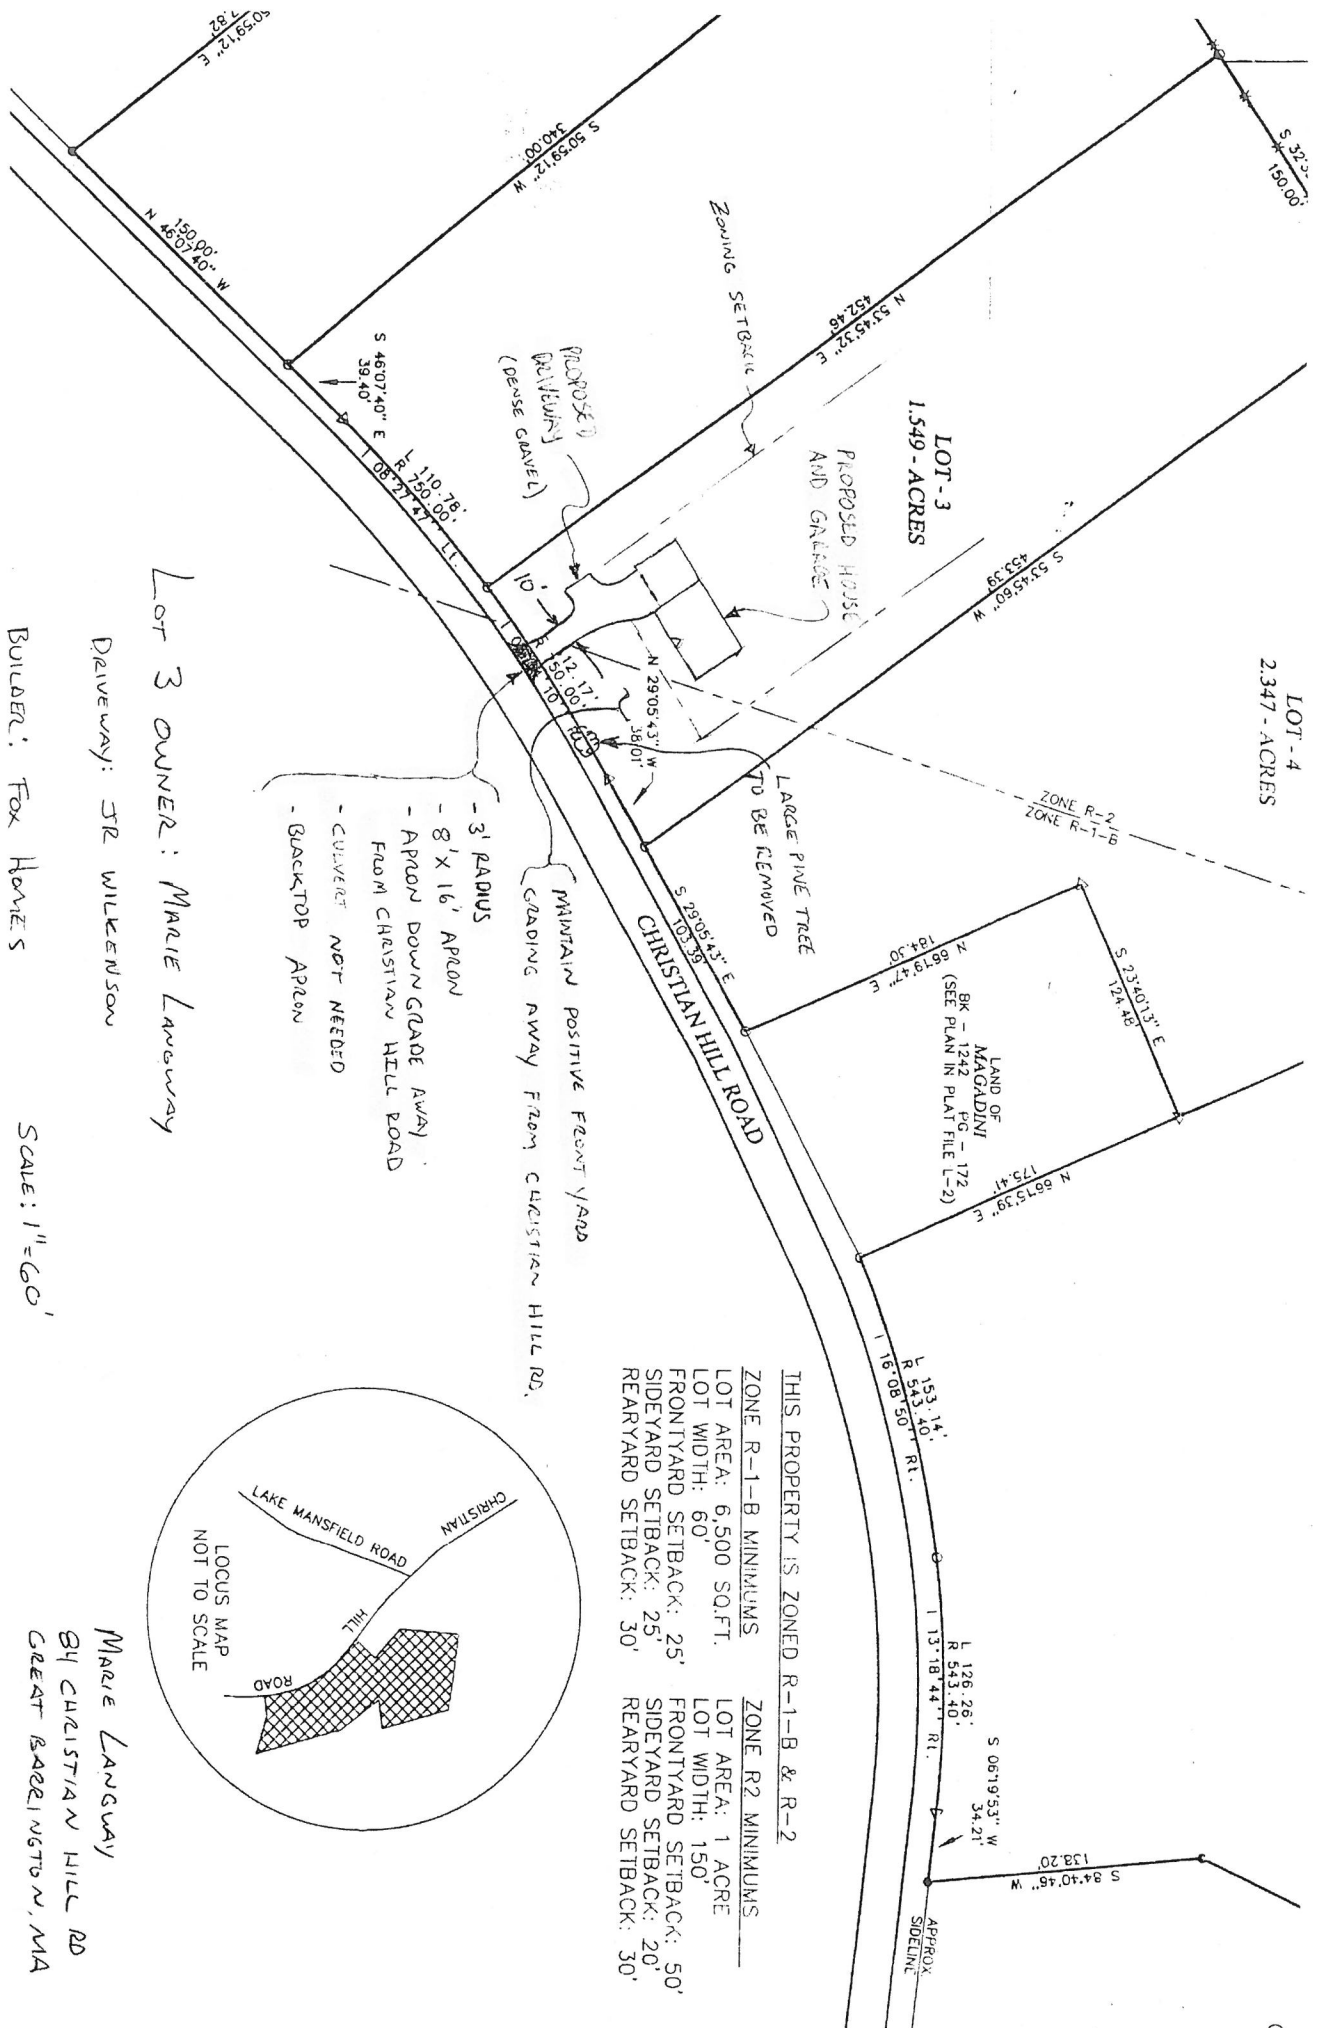

LOT 3 OWNER: MARIE LANGWAY
 DRIVEWAY: STR WILKINSON
 BUILDER: FOX HOMES

SCALE: 1" = 60'

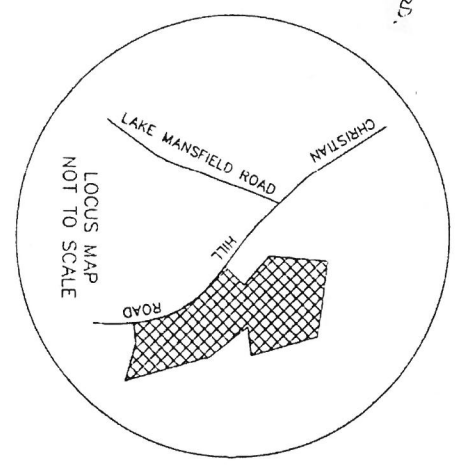

MARIE LANGWAY
 84 CHRISTIAN HILL RD
 GREAT BARRINGTON, MA

THIS PROPERTY IS ZONED R-1-B & R-2

ZONE R-1-B MINIMUMS	ZONE R2 MINIMUMS
LOT AREA: 6,500 SQ.FT.	LOT AREA: 1 ACRE
LOT WIDTH: 60'	LOT WIDTH: 150'
FRONTIYARD SETBACK: 25'	FRONTIYARD SETBACK: 50'
SIDEYARD SETBACK: 25'	SIDEYARD SETBACK: 20'
REARYARD SETBACK: 30'	REARYARD SETBACK: 30'

(SE

John Malumphy
Highway-Facilities Superintendent

E-mail: jmalumphy@townofgb.org
www.townofgb.org



20 East Street
Great Barrington, MA 01230

Telephone: (413) 528-2500
Fax: (413) 528-2290

TOWN OF GREAT BARRINGTON MASSACHUSETTS

Department of Public Works
Highway Division

Conditions on Application for Access to Public Way

Applicant: Marie Langway
Location: 84 Christian hill road
From: John Malumphy Highway Superintendent/Sean VanDeusen, Public Works
Director
Date: 6/1/21

1. The applicant shall construct the proposed access to conform to the following applicable criteria listed under **Section 153-14, Design requirements** of the Town of Great Barrington Code:
 - B. Driveway location as shown on the attached plan is acceptable, with regards to alignments with the way, profile, sight distance conditions and not located at the extreme edge of the property.
 - C. No more than two (2) driveways shall normally be allowed for any property, unless there is a clear necessity for more.
 - D. Driveways shall not normally be approved at intersections, because of potential safety hazards.
 - E. Culverts taking the place of roadside ditches shall have a diameter of not less than 15" (*A culvert is not required at this location*)
 - F. Entrance elevation at the point of entry into the public right-of-way shall be no more than the elevation of the shoulder of the road.
 - G. Driveways should be so constructed that water from the driveway shall not drain onto the crown of the road.
 - H. In no instance shall the edge of the driveway entering onto the road conflict with the flow of surface water runoff.

- I. Driveway width. Any curb at the entrance shall be rounded off with a radius of three (3) feet.
 - J. Pitch of driveway shall be downward from the edge of the road to sideline of the town right-of-way or front property line.
 - K. Driveways should be located to the best advantage with respect to the alignment with the way, profile and sight distance conditions. In no instance shall a driveway intersect the way at less than a sixty degree angle. Unless there is no alternative, a driveway should not be located within a required side yard.
 - L. No permit shall be issued for any driveway to a structure or proposed structure on a grade in excess of ten percent (10%) above the road or street level until and unless the applicant submits plans to the Highway Superintendent showing that the driveway will be constructed in a such a way so as not to discharge water, stones or other materials onto any public street, road or highway.
2. Install a paved driveway apron in accordance with the following requirements:
 - A. Apron dimensions: Width = 22-feet maximum along the roadway which includes a 3-foot radius curb on each side. Length = 5-feet minimum from edge of roadway.
 - B. Place 3-inches of bituminous concrete on 12-inches of compacted gravel.
 - C. Place asphalt tack coat along the edge of the road where the apron meets the edge of the existing pavement.

The applicant agrees to notify the Highway Superintendent (528-2500) at least 48 hours prior to the installation of the paved apron.

3. Should there be, after completion of the driveway, discharges of water, stones, or silt onto the public way or onto property of any abutters or neighbors, the property owner shall take whatever steps are necessary to eliminate such discharges.
4. The applicant shall maintain the proposed access to conform to the following applicable condition listed under **Section 153-17, Continuing responsibility of owners**, of the Town of Great Barrington Code:

Abutting property owners shall be responsible for keeping culverts under their driveways cleared and for maintaining driveways in condition conforming to the requirements of the permit.





Jackie Dawson

From: Chris Rembold
Sent: Monday, May 24, 2021 6:46 PM
To: Jackie Dawson; John Malumphy; Charles Burger; Great Barrington Conservation Commission
Subject: RE: Driveway Permit for 84 Christian Hill Road

I have no issues from the Planning Dept perspective.



Christopher Rembold, AICP

Assistant Town Manager
Director of Planning and
Community Development
413-528-1619 ext. 108
crembold@townofgb.org

Town of Great Barrington
334 Main Street
Great Barrington MA 01230

The Secretary of State's office has determined that most e-mails to and from municipal offices and officials are public records. Consequently, confidentiality should not be expected.

From: Jackie Dawson <jdawson@Townofgb.org>
Sent: Monday, May 24, 2021 10:09 AM
To: John Malumphy <JMalumphy@Townofgb.org>; Chris Rembold <crembold@Townofgb.org>; Charles Burger <cburger@Townofgb.org>; Great Barrington Conservation Commission <conservation@townofgb.org>
Subject: Driveway Permit for 84 Christian Hill Road

Please see the attached documents for a driveway permit application. Comments are needed by Noon on Wednesday June 2nd 2021.

Thank You!

Jackie



Jackie Dawson

Administrative Assistant
413-528-0867
jdawson@townofgb.org

Town of Great Barrington
334 Main Street
Great Barrington MA 01230



Jackie Dawson

From: Great Barrington Conservation Commission
Sent: Monday, May 24, 2021 11:31 AM
To: Jackie Dawson
Subject: RE: Driveway Permit for 84 Christian Hill Road

No Conservation jurisdiction issues.

-Shep



Shepley W. Evans

Conservation Agent
Animal Control Officer
Animal Inspector
413-528-1619 ex 122
conservation@townofgb.org

Town of Great Barrington
334 Main Street
Great Barrington MA 01230



The Secretary of State's office has determined that most e-mails to and from municipal offices and officials are public records. Consequently, confidentiality should not be expected.

From: Jackie Dawson <jdawson@Townofgb.org>
Sent: Monday, May 24, 2021 10:09 AM
To: John Malumphy <JMalumphy@Townofgb.org>; Chris Rembold <crembold@Townofgb.org>; Charles Burger <cburger@Townofgb.org>; Great Barrington Conservation Commission <conservation@townofgb.org>
Subject: Driveway Permit for 84 Christian Hill Road

Please see the attached documents for a driveway permit application. Comments are needed by Noon on Wednesday June 2nd 2021.

Thank You!

Jackie

Jackie Dawson

From: Charles Burger
Sent: Monday, May 24, 2021 10:27 AM
To: Jackie Dawson; John Malumphy; Chris Rembold; Great Barrington Conservation Commission
Subject: RE: Driveway Permit for 84 Christian Hill Road

No issues for the FD.



Charles Burger

Fire Chief
413-528-0788 ex 4
cburger@townofgb.org

Town of Great Barrington
Fire Department
37 State Road
Great Barrington MA 01230



The Secretary of State's office has determined that most e-mails to and from municipal offices and officials are public records. Consequently, confidentiality should not be expected.

From: Jackie Dawson <jdawson@Townofgb.org>
Sent: Monday, May 24, 2021 10:09 AM
To: John Malumphy <JMalumphy@Townofgb.org>; Chris Rembold <crembold@Townofgb.org>; Charles Burger <cburger@Townofgb.org>; Great Barrington Conservation Commission <conservation@townofgb.org>
Subject: Driveway Permit for 84 Christian Hill Road

Please see the attached documents for a driveway permit application. Comments are needed by Noon on Wednesday June 2nd 2021.

Thank You!

Jackie



Jackie Dawson

Administrative Assistant
413-528-0867
jdawson@townofgb.org

Town of Great Barrington
334 Main Street
Great Barrington MA 01230





TOWN OF GREAT BARRINGTON
Temporary Weekday Entertainment License Application
\$25.00 per day

The undersigned hereby applies for a license in accordance with the provisions of MA General Laws, Ch.140 Sec.183A amended, Ch.351, Sec.85 of Acts of 1981 and Ch.140 Sec.181.

Name: TERRY CHAMBERLAND
Business/Organization: GT. BARRINGTON FIREFIGHTERS ASSOCIATION
D/B/A (if applicable): _____
Address: 37 STATE ROAD GT. BARRINGTON, MA 01230
Mailing Address: SAME
Phone Number: 413-528-0788
Email: TCHAMBERLAND38@YAHOO.COM cell- 413-429-1689

TYPE: (Check all that apply) Concert Dance Exhibition Cabaret DJ

Live band with up to ___ pieces, including singers Public Show

Other (please explain) CAR SHOW

INCLUDES: Live music Recorded music Dancing by entertainers/ performers

Dancing by patrons Amplification system Theatrical exhibition

Floorshow Play Moving picture show Light show Jukebox

Other (please explain) ANTIQUE CARS ON DISPLAY

As part of the entertainment, will any person be permitted to appear on the premises in any manner or attire as to expose to public view any portion of the pubic area, anus, or genitals, or any simulation thereof, or whether any person will be permitted to appear on the premises in any manner or attire as to expose to public view a portion of the breast below the top of the areola, or any simulation thereof? (M.G.L.Chp.140 Sec.183A)

___ YES

X NO

Please circle: INDOOR or **OUTDOOR** Entertainment

Exact Location of Entertainment (include sketch): MAIN ST FROM CASTLE ST TO COTTAGE ST INCLUDING RAILROAD ST.

Date(s) of Entertainment*: AUGUST 5, 2021
*Does not include SUNDAY

Start & End Times of Entertainment: 4:00 pm - 9:00 pm

Does your event involve any of the following? (Check all that apply)

- Food
- Temporary Bathrooms
- Tents
- Stages
- Temporary Signs
- Electrical Permits
- Building Permits
- Police Traffic Details
- Street Closures

ALL entertainment licenses will be reviewed by the Design Review Team (DRT), which is comprised of several Town departments, for comments/concerns on this application.

Pursuant to M.G.L. Ch. 62C, Sec. 49A, I certify under the penalties of perjury that I, to my best knowledge and belief, have filed all state tax returns and paid all state taxes required under law.

Laura Chamberlain ^{event} COORDINATOR 5-19-21
Signature of Individual or Date
Corporate Officer

029-44-4115
SS# or FID#

TOWN USE ONLY:

DRT Review with Conditions: DRT has no issues. Chamber to coordinate food vendors with Health Dept. (CR)

APPROVAL DATE: _____

LICENSE # _____



**GREAT BARRINGTON
FIREFIGHTERS ASSOCIATION**

37 STATE ROAD
GREAT BARRINGTON, MA 01230

May 14, 2021

Great Barrington Selectboard
334 Main Street
Great Barrington, MA 01230

Dear Selectboard,

The Great Barrington Firefighter's Association hope to hold the 12th annual Main Street Car Show on Thursday, August 5. This is contingent on the state lifting COVID restrictions on outdoor events by then. While we can encourage various safety precautions we do not think we can enforce them at such an event. We do not think it is wise to hold it if occupancy limits and social distancing requirements are still in place.

This show will be similar in size and scope to previous years. The main change is it will be fully sponsored by the Great Barrington Firefighter's Association as a community celebration after a challenging year. We will not be soliciting sponsors from local businesses.

We have enclosed an Entertainment Permit application along with a description and map of the event. We are also requesting permission to close Main Street from Cottage Street to Bridge Street for the duration of the event, including lower Castle Street and Railroad Street. We will work with Chief Storti to determine adjustments needed for the number and location of detail officers. All roads will remain accessible for emergency vehicles and tractor trailers will be escorted through Main Street to alleviate congestion on East Street.

Thank you for your consideration and we look forward to another successful event.

Sincerely,

Terry Chamberland
Event Coordinator



TOWN OF GREAT BARRINGTON
Annual Weekday Entertainment License Application
(INDOOR ONLY)

\$25.00 paid

The undersigned hereby applies for a license in accordance with the provisions of MA General Laws, Ch.140 Sec.183A amended, Ch.351, Sec.85 of Acts of 1981 and Ch.140 Sec.181.

Name: George Lape

Business/Organization: The Guthrie Center

D/B/A (if applicable): _____

Address: 2 Van Deusenville Rd Mt Barrington, MA 01230

Mailing Address: Same

Phone Number: 413 528 1955

Email: guthrie@center@gmail.com

TYPE: (Check all that apply) Concert Dance Exhibition Cabaret DJ

Live band with up to 8 pieces, including singers Public Show

INCLUDES: Live music Recorded music Dancing by entertainers/ performers

Dancing by patrons Amplification system Theatrical exhibition

Floorshow Play Moving picture show Light show Jukebox

As part of the entertainment, will any person be permitted to appear on the premises in any manner or attire as to expose to public view any portion of the pubic area, anus, or genitals, or any simulation thereof, or whether any person will be permitted to appear on the premises in any manner or attire as to expose to public view a portion of the breast below the top of the areola, or any simulation thereof? (M.G.L. Chp.140 Sec.183A)

___ YES

NO

Please circle: **INDOOR** or **OUTDOOR** Entertainment

STAGE

Exact Location of Entertainment (include sketch): _____

Date(s) of Entertainment*: Monday thru Saturday
*Does not include SUNDAY

Start & End Times of Entertainment: 1 pm - 11:59 pm

Does your event involve any of the following? (Check all that apply)

- Food Temporary Bathrooms Tents Stages Temporary Signs
- Electrical Permits Building Permits Police Traffic Details Street Closures

ALL entertainment licenses will be reviewed by the Design Review Team (DRT), which is comprised of several Town departments, for comments/concerns on this application.

Pursuant to M.G.L. Ch. 62C, Sec. 49A, I certify under the penalties of perjury that I, to my best knowledge and belief, have filed all state tax returns and paid all state taxes required under law.

Signature of Individual or Corporate Officer

6/8/21
Date

04-3137289
SS# or FID#

TOWN USE ONLY:

DRT Review with Conditions: _____

APPROVAL DATE: _____

LICENSE # _____



TOWN OF GREAT BARRINGTON
Annual Sunday Entertainment License Application
(Local Approval ONLY- State Approval Required Separately)

Hours of 1:00 pm-11:59 pm
(\$85.00) *paid*

_____ Hours of 9:00 am- 11:59 pm
(\$175.00)

The undersigned hereby applies for a license in accordance with the provisions of Massachusetts General Laws, Ch.136 Sec.4.

Name: George Laje

Business/Organization: The Guthrie Center

D/B/A (if applicable): _____

Address: 2 Van Deusenville Road, Gt Barrington, MA 01230

Mailing Address: Same

Phone Number: 413-528-1955

Email: guthriecenter@gmail.com

(INDOOR ENTERTAINMENT ONLY)

TYPE: (Check all that apply) Concert Dance Exhibition Cabaret DJ
 Live band with up to 8 pieces, including singers Public Show

INCLUDES: Live music Recorded music Dancing by entertainers/ performers
 Dancing by patrons Amplification system Theatrical exhibition
 Floorshow Play Moving picture show Light show Jukebox

As part of the entertainment, will any person be permitted to appear on the premises in any manner or attire as to expose to public view any portion of the pubic area, anus, or genitals, or any simulation thereof, or whether any person will be permitted to appear on the premises in any manner or attire as to expose to public view a portion of the breast below the top of the areola, or any simulation thereof? (M.G.L. Chp.140 Sec. 183A)

_____ YES NO

Exact Location of Entertainment (include sketch): on stage

STAGE

Days of Entertainment: Sunday's 2021
(year)


Does your event involve any of the following? (Check all that apply)

- Food
- Temporary Bathrooms
- Tents
- Stages
- Temporary Signs
- Electrical Permits
- Building Permits
- Police Traffic Details
- Street Closures

ALL entertainment licenses will be reviewed by the Design Review Team (DRT), which is comprised of several Town departments, for comments/concerns on this application.

In the event of a change in type of entertainment or hours/days different than indicated above, a new application will be required and a new license will be issued.

Pursuant to M.G.L. Ch. 62C, Sec. 49A, I certify under the penalties of perjury that I, to my best knowledge and belief, have filed all state tax returns and paid all state taxes required under law.

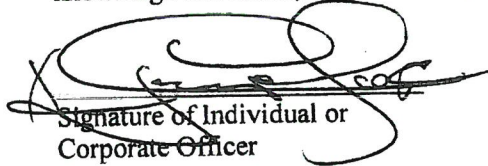
Signature of Individual or
Corporate Officer

6/8/21
Date

04-3137289
SS# or FID#

TOWN USE ONLY:

DRT Review with Conditions: _____

APPROVAL DATE: _____

LICENSE # _____



6X Fee: \$25.00 (per day) = \$130.00
paid

APPLICATION FOR ONE DAY LIQUOR LICENSE

TO THE LICENSING AUTHORITY:

The undersigned hereby applies for a License in accordance with the provisions relating thereto:

Applicant's Name: George Laye

Organization Name: The Guthrie Center

Applicant's Address: 2 Van Deusenville Road Gt Barrington, MA 01230

Telephone Number: 413 528 1955

Type of License: ONE DAY BEER & WINE ONE DAY ALL ALCOHOLIC
(Circle one)

Event: Concerts

Date: see attachment Start Time: 6 pm End Time: 12 pm

Event Address: 2 Van Deusenville Rd Gt Barrington, MA 01230

Is the Event on Town property? YES NO

- PLEASE ATTACH THE FOLLOWING TO YOUR APPLICATION:**
- ✓1. TIPS or ServSafe Alcohol certification for anyone serving alcohol.
 - ✓2. Certificate of Insurance showing proof of Liquor Liability coverage.
(If the event is on Town property, the certificate must name the Town of Great Barrington as additional insured.)
 - 3. If the event is not on applicant's property, a letter of permission from the owner is required.

Liability: The below individual agrees to take responsibility for the above-noted event and further agrees to indemnify, save harmless, and defend the Town of Great Barrington, its officers, employees and agents, from and against any and all liabilities, claims, penalties, forfeitures, suits, and the costs and expenses incident thereto, which may occur in connection with this event.

[Signature]
Signature of Applicant

6/8/21
Date

FOR TOWN USE:

Approved _____ Denied _____ Postponed _____

2021 Show Dates \$150

7/16

7/24

7/25

8/20

9/2

9/3



TOWN OF GREAT BARRINGTON
Temporary Weekday Entertainment License Application
\$25.00 per day *paid*

The undersigned hereby applies for a license in accordance with the provisions of MA General Laws, Ch.140 Sec.183A amended, Ch.351, Sec.85 of Acts of 1981 and Ch.140 Sec.181.

Name: Joanna Rothbard & Richard Rothbard

Business/Organization: American Art Marketing/ Berkshires Arts Festival

D/B/A (if applicable): _____

Address: 22 Walker St Lenox, MA 01240

Mailing Address: PO Box 480 Slate Hull, NY 10973

Phone Number: 845-661-8951 845-661-1221

Email: joanna@americanartmarketing.com

TYPE: (Check all that apply) Concert Dance Exhibition Cabaret DJ

Live band with up to 3 pieces, including singers Public Show

Other (please explain) _____

INCLUDES: Live music Recorded music Dancing by entertainers/ performers

Dancing by patrons Amplification system Theatrical exhibition

Floorshow Play Moving picture show Light show Jukebox

Other (please explain) JAZZ TRIO

As part of the entertainment, will any person be permitted to appear on the premises in any manner or attire as to expose to public view any portion of the pubic area, anus, or genitals, or any simulation thereof, or whether any person will be permitted to appear on the premises in any manner or attire as to expose to public view a portion of the breast below the top of the areola, or any simulation thereof? (M.G.L.Chp.140 Sec.183A)

___ YES

NO

Please circle: **INDOOR** or **OUTDOOR** Entertainment

Exact Location of Entertainment (include sketch): _____

SEE ATTACHED

Date(s) of Entertainment*: FRI JULY 2 - 7 SAT JULY 3
*Does not include SUNDAY


Start & End Times of Entertainment: 1 PM - 4 PM

Does your event involve any of the following? (Check all that apply)

- Food
- Temporary Bathrooms
- Tents
- Stages
- Temporary Signs
- Electrical Permits
- Building Permits
- Police Traffic Details
- Street Closures

ALL entertainment licenses will be reviewed by the Design Review Team (DRT), which is comprised of several Town departments, for comments/concerns on this application.

Pursuant to M.G.L. Ch. 62C, Sec. 49A, I certify under the penalties of perjury that I, to my best knowledge and belief, have filed all state tax returns and paid all state taxes required under law.


Signature of Individual or
Corporate Officer

5-19-21
Date

044-46-9457
SS# or FID#

TOWN USE ONLY:

DRT Review with Conditions: DRT reviewed and has no issues. (CP)





APPROVAL DATE: _____


LICENSE # _____

Berkshires Art Festival 2021

July 2, 3, 4
Ski Butternut, 380 State Rd

Key - 7 Tents total

-  (2) 20 x 40
-  (1) 20 x 20
-  (2) 10 x 10
-  (2) 30 x 120

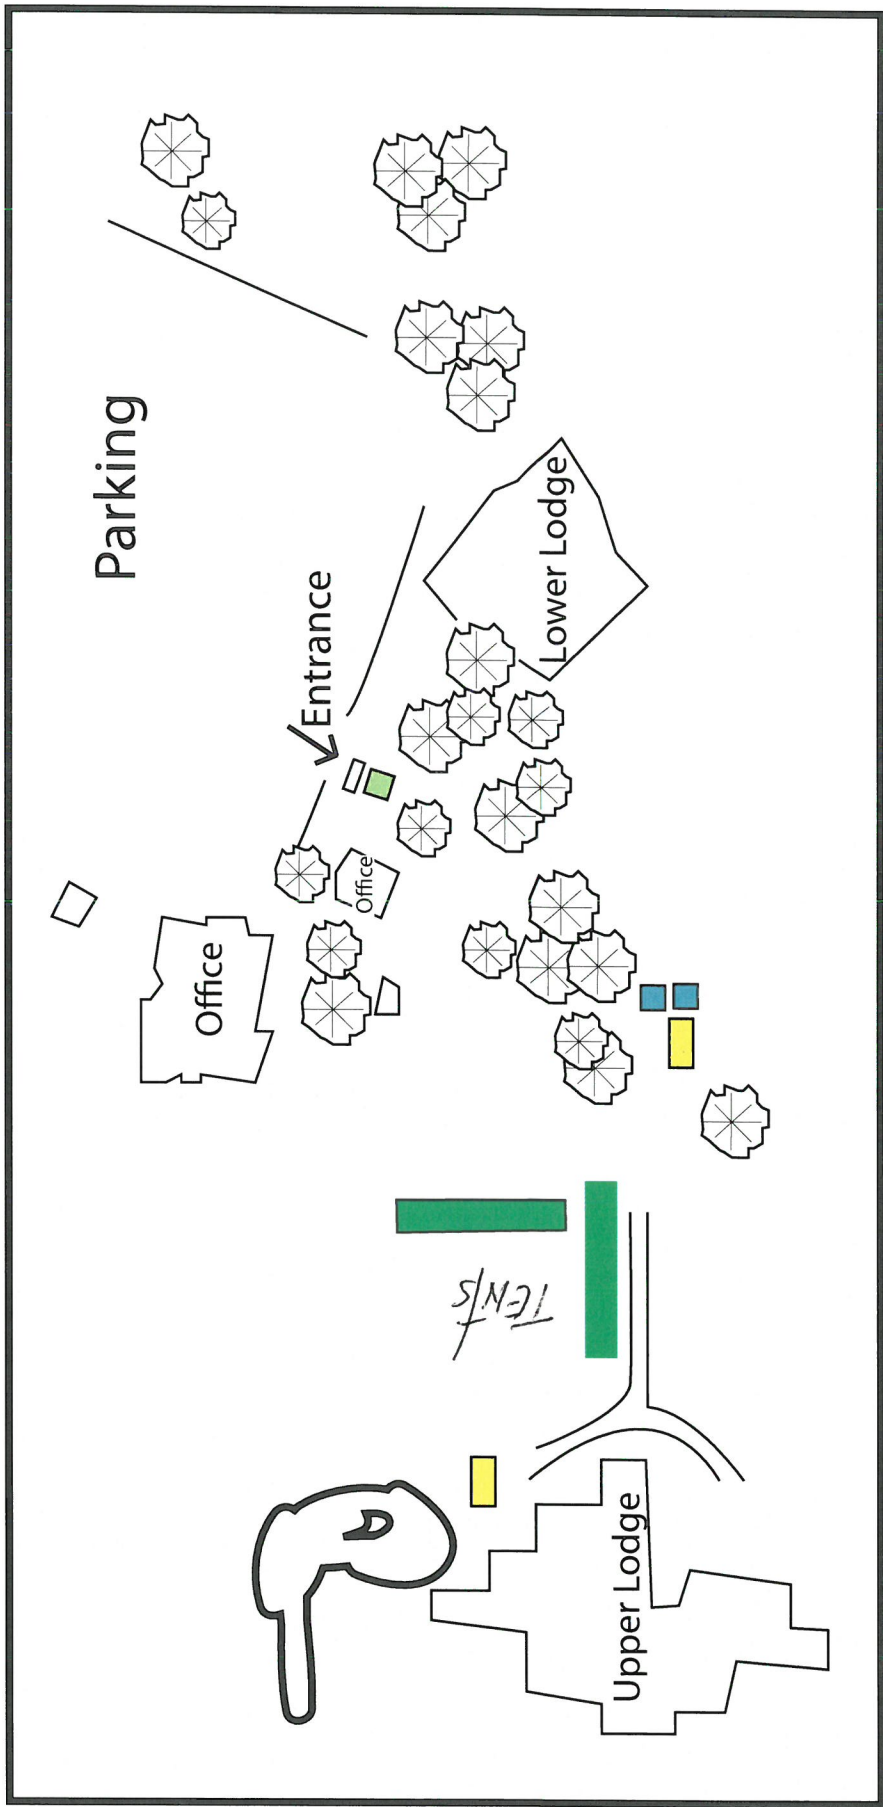



TOWN OF GREAT BARRINGTON
Temporary Sunday Entertainment License Application
(Local Approval ONLY-State Approval Required Separately)

___ Hours between 1:00 pm-11:59 pm
(\$2.00 per Sunday)

Hours between 9:00 am- 11:59 pm *paid*
(\$5.00 per Sunday)

The undersigned hereby applies for a license in accordance with the provisions of Massachusetts General Laws, Ch.136 Sec.4.

Name: Joanna Rothbard & Richard Rothbard

Business/Organization: American Art Marketing/ Berkshires Asrts Festival

D/B/A (if applicable): _____

Address: 22 Wallker St Lenox, MA 01240

Mailing Address: PO Box 480 Slate Hill, NY 10973

Phone Number: 845.661.8951 & 845.661.1221

Email: joanna@americanartmarketing.com

TYPE: (Check all that apply) Concert Dance Exhibition Cabaret DJ

Live band with up to 3 pieces, including singers Public Show

Other (please explain) _____

INCLUDES: Live music Recorded music Dancing by entertainers/ performers

Dancing by patrons Amplification system Theatrical exhibition

Floorshow Play Moving picture show Light show Jukebox

Other (please explain) JAZZ TRIO

As part of the entertainment, will any person be permitted to appear on the premises in any manner or attire as to expose to public view any portion of the pubic area, anus, or genitals, or any simulation thereof, or whether any person will be permitted to appear on the premises in any manner or attire as to expose to public view a portion of the breast below the top of the areola, or any simulation thereof? (M.G.L. Chp.140 Sec.183A)

___ YES

NO

Please circle: **INDOOR** or **OUTDOOR** Entertainment

Exact Location of Entertainment (include sketch): _____

SEE ATTACHED

Date(s) of Entertainment: **Sunday**, 12:30 PM - 3:30 PM JULY 4 SUN.


Start & End Times of Entertainment: 12:30 - 3:30 PM 12 6 12

Does your event involve any of the following? (Check all that apply)

- Food
- Temporary Bathrooms
- Tents
- Stages
- Temporary Signs
- Electrical Permits
- Building Permits
- Police Traffic Details
- Street Closures

ALL entertainment licenses will be reviewed by the Design Review Team (DRT), which is comprised of several Town departments, for comments/concerns on this application.

Pursuant to M.G.L. Ch. 62C, Sec. 49A, I certify under the penalties of perjury that I, to my best knowledge and belief, have filed all state tax returns and paid all state taxes required under law.

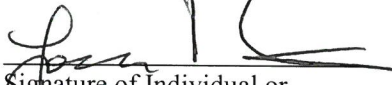
Signature of Individual or
Corporate Officer

5-19-21
Date

044-46-9457
SS# or FID#

TOWN USE ONLY:

DRT Review with Conditions: DRT reviewed, has no issues. (D)

APPROVAL DATE: _____

LICENSE # _____



3X Fee: \$25.00 (per day) = \$75
paid cash

APPLICATION FOR ONE DAY LIQUOR LICENSE

TO THE LICENSING AUTHORITY:

The undersigned hereby applies for a License in accordance with the provisions relating thereto:

Applicant's Name: Jackie Harvey

Organization Name: Butternut Basin Inc.

Applicant's Address: 380 State Rd Great Barrington MA 01230

Telephone Number: 413-528-2000 x 154

Type of License: ONE DAY BEER & WINE ONE DAY ALL ALCOHOLIC
(Circle one)

Event: Berkshire Arts festival

Date: July 2 - 4, 2021 Start Time: 10 AM End Time: 6pm

Event Address: 380 State Rd Great Barrington, MA 01230

Is the Event on Town property? YES NO

PLEASE ATTACH THE FOLLOWING TO YOUR APPLICATION:

- 1. TIPS or ServSafe Alcohol certification for anyone serving alcohol.
- 2. Certificate of Insurance showing proof of Liquor Liability coverage.
(If the event is on Town property, the certificate must name the Town of Great Barrington as additional insured.)
- 3. If the event is not on applicant's property, a letter of permission from the owner is required.

Liability: The below individual agrees to take responsibility for the above-noted event and further agrees to indemnify, save harmless, and defend the Town of Great Barrington, its officers, employees and agents, from and against any and all liabilities, claims, penalties, forfeitures, suits, and the costs and expenses incident thereto, which may occur in connection with this event.

Jackie Harvey
Signature of Applicant

5/26/2021
Date

FOR TOWN USE:

Approved _____ Denied _____ Postponed _____

June 14th



TOWN OF GREAT BARRINGTON
Temporary Weekday Entertainment License Application
\$25.00 per day

The undersigned hereby applies for a license in accordance with the provisions of MA General Laws, Ch.140 Sec.183A amended, Ch.351, Sec.85 of Acts of 1981 and Ch.140 Sec.181.

Name: Michael Wainwright

Business/Organization: Michael Wainwright

D/B/A (if applicable): _____

Address: 964 Main Street

Mailing Address: _____

Phone Number: 413 717 4211

Email: bette@michaelwainwright.com

TYPE: (Check all that apply) Concert Dance Exhibition Cabaret DJ

Live band with up to ___ pieces, including singers Public Show

Other (please explain) Outdoor Raku party

INCLUDES: Live music Recorded music Dancing by entertainers/ performers

Dancing by patrons Amplification system Theatrical exhibition

Floorshow Play Moving picture show Light show Jukebox

Other (please explain) _____

As part of the entertainment, will any person be permitted to appear on the premises in any manner or attire as to expose to public view any portion of the pubic area, anus, or genitals, or any simulation thereof, or whether any person will be permitted to appear on the premises in any manner or attire as to expose to public view a portion of the breast below the top of the areola, or any simulation thereof? (M.G.L.Chp.140 Sec.183A)

___ YES

___x NO

Please circle: INDOOR or **OUTDOOR** Entertainment

Exact Location of Entertainment (include sketch): 964 Main Street Great Barrington parking lot

Date(s) of Entertainment*: July 3rd, 2021

***Does not include SUNDAY**

Start & End Times of Entertainment: 10am to 5pm

Does your event involve any of the following? (Check all that apply)

- Food Temporary Bathrooms Tents Stages Temporary Signs
 Electrical Permits Building Permits Police Traffic Details Street Closures

ALL entertainment licenses will be reviewed by the Design Review Team (DRT), which is comprised of several Town departments, for comments/concerns on this application.

Pursuant to M.G.L. Ch. 62C, Sec. 49A, I certify under the penalties of perjury that I, to my best knowledge and belief, have filed all state tax returns and paid all state taxes required under law.

Michael Wainwright
Signature of Individual or
Corporate Officer

6/4/2021
Date

SS# or FID#

TOWN USE ONLY:




DRT Review with Conditions: See attached.

APPROVAL DATE: _____

LICENSE # _____

PARKING LOT

Decorating tables

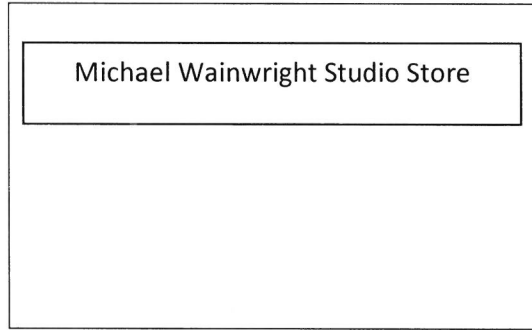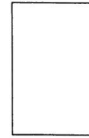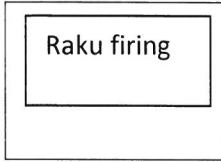

Chris Rembold

Subject: Michael Wainwright event July 3, 2021

DRT reviewed this event and sees no issues. Previous events have not been a problem.

We suggest the bathrooms be open to the attendees, or that porta potty be provided. Any dogs must be leashed and should not be left in cars.

Thank you.



Christopher Rembold, AICP

Assistant Town Manager
Director of Planning and
Community Development
413-528-1619 ext. 2401
crembold@townofgb.org

Town of Great Barrington
334 Main Street
Great Barrington MA 01230



The Secretary of State's office has determined that most e-mails to and from municipal offices and officials are public records. Consequently, confidentiality should not be expected.

**TOWN OF GREAT BARRINGTON
NOTICE OF PUBLIC HEARING**

The Selectboard will hold a public hearing on Monday, June 14, 2021 at 6:00 pm via Zoom to act on the application of Jeff Caminiti/Shackdown, Inc. for a Change of Manager from Ben Downing to Jeff Caminiti on the Common Victualler All Alcoholic Restaurant license at 14 Castle Street, Great Barrington, MA 01230.

Stephen Bannon
Chair



The Commonwealth of Massachusetts
 Alcoholic Beverages Control Commission
 95 Fourth Street, Suite 3, Chelsea, MA 02150-2358
 www.mass.gov/abcc

AMENDMENT-Change of Manager

Change of License Manager

1. BUSINESS ENTITY INFORMATION

Entity Name	Municipality	ABCC License Number
SHACKDOWN INC.	GREAT BARRINGTON	00011-RS-0464

2. APPLICATION CONTACT

The application contact is the person who should be contacted with any questions regarding this application.

Name	Title	Email	Phone
JEFFREY CAMINITI	VP/TREAS	CJDREAMINN@AOL.COM	413-528-8489

3A. MANAGER INFORMATION

The individual that has been appointed to manage and control of the licensed business and premises.

Proposed Manager Name	JEFFREY CAMINITI	Date of Birth	9/3/1948	SSN	087-38-8604
Residential Address	118 HURLBURT ROAD, GREAT BARRINGTON, MA 01230				
Email	CJDREAMINN@AOL.COM	Phone	954-609-3648		
Please indicate how many hours per week you intend to be on the licensed premises	40	Last-Approved License Manager	BENJAMIN D. DOWNING		

3B. CITIZENSHIP/BACKGROUND INFORMATION

Are you a U.S. Citizen? Yes No *Manager must be U.S. citizen
 If yes, attach one of the following as proof of citizenship US Passport, Voter's Certificate, Birth Certificate or Naturalization Papers.
 Have you ever been convicted of a state, federal, or military crime? Yes No

If yes, fill out the table below and attach an affidavit providing the details of any and all convictions. Attach additional pages, if necessary, utilizing the format below.

Date	Municipality	Charge	Disposition
11/1/78	ANDOVER		

3C. EMPLOYMENT INFORMATION

Please provide your employment history. Attach additional pages, if necessary, utilizing the format below.


Start Date	End Date	Position	Employer	Supervisor Name
11/1/20	ACTIVE	OWNER/MANAGER	SHACKDOWN INC	NONE/SELF
11/4/92	CURRENT	INSURANCE AGENCY OWNER	ANGEL UNDERWRITERS INC	AGENT/OWNER

3D. PRIOR DISCIPLINARY ACTION

Have you held a beneficial or financial interest in, or been the manager of, a license to sell alcoholic beverages that was subject to disciplinary action? Yes No If yes, please fill out the table. Attach additional pages, if necessary,utilizing the format below.

Date of Action	Name of License	State	City	Reason for suspension, revocation or cancellation

I hereby swear under the pains and penalties of perjury that the information I have provided in this application is true and accurate:

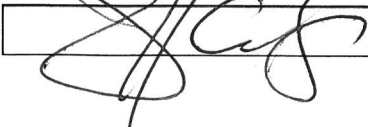Manager's Signature  Date 5/5/2021

VOTE OF THE SELECTBOARD

I, the Clerk of the Selectboard of the Town of Great Barrington, Massachusetts, certify that at a meeting of the board held June 14, 2021, of which meeting all members of the board were duly notified and at which a quorum was present, the following votes were unanimously passed, all of which appear upon the official record of the board in my custody:

Voted: to approve the sale of \$3,184,550 2.00 percent General Obligation Bond Anticipation Notes (the "Notes") of the Town dated June 22, 2021, and payable November 18, 2021, to Piper Sandler & Co. at par and accrued interest, if any, plus a premium of \$22,387.39.

Further Voted: that in connection with the marketing and sale of the Notes, the preparation and distribution of a Notice of Sale and Preliminary Official Statement dated June 2, 2021, and a final Official Statement dated June 9, 2021, each in such form as may be approved by the Town Treasurer, be and hereby are ratified, confirmed, approved and adopted.

Further Voted: that the Town Treasurer and the Selectboard be, and hereby are, authorized to execute and deliver a significant events disclosure undertaking in compliance with SEC Rule 15c2-12 in such form as may be approved by bond counsel to the Town, which undertaking shall be incorporated by reference in the Notes for the benefit of the holders of the Notes from time to time.

Further Voted: that we authorize and direct the Town Treasurer to establish post issuance federal tax compliance procedures and continuing disclosure procedures in such forms as the Town Treasurer and bond counsel deem sufficient, or if such procedures are currently in place, to review and update said procedures, in order to monitor and maintain the tax-exempt status of the Notes and to comply with relevant securities laws.

Further Voted: that each member of the Selectboard, the Town Clerk and the Town Treasurer be and hereby are, authorized to take any and all such actions, and execute and deliver such certificates, receipts or other documents as may be determined by them, or any of them, to be necessary or convenient to carry into effect the provisions of the foregoing votes.

I further certify that the votes were taken at a meeting open to the public, that no vote was taken by secret ballot, that a notice stating the place, date, time and agenda for the meeting (which agenda included the adoption of the above votes) was filed with the Town Clerk and a copy thereof posted in a manner conspicuously visible to the public at all hours in or on the municipal building that the office of the Town Clerk is located or, if applicable, in accordance with an alternative method of notice prescribed or approved by the Attorney General as set forth in 940 CMR 29.03(2)(b) at least 48 hours, not including Saturdays, Sundays and legal holidays, prior to the time of the meeting and remained so posted at the time of the meeting, that no deliberations or decision in connection with the sale of the Notes were taken in executive session, all in accordance